


- 1 - Cold applied bituminous finishing coat
- 2 - Thermal insulation, cellular glass hot sealed with bitumen
- 3 - Bonded or glued waterproof sub-layer
- 4 - Top layer of bituminous membrane
- 5 - Raised waterproofing
- 6 - UV protective layer on raised sections
- 7 - Drainage felt
- 8 - Protective gravel layer
- 9 - Tin-coated steel coping

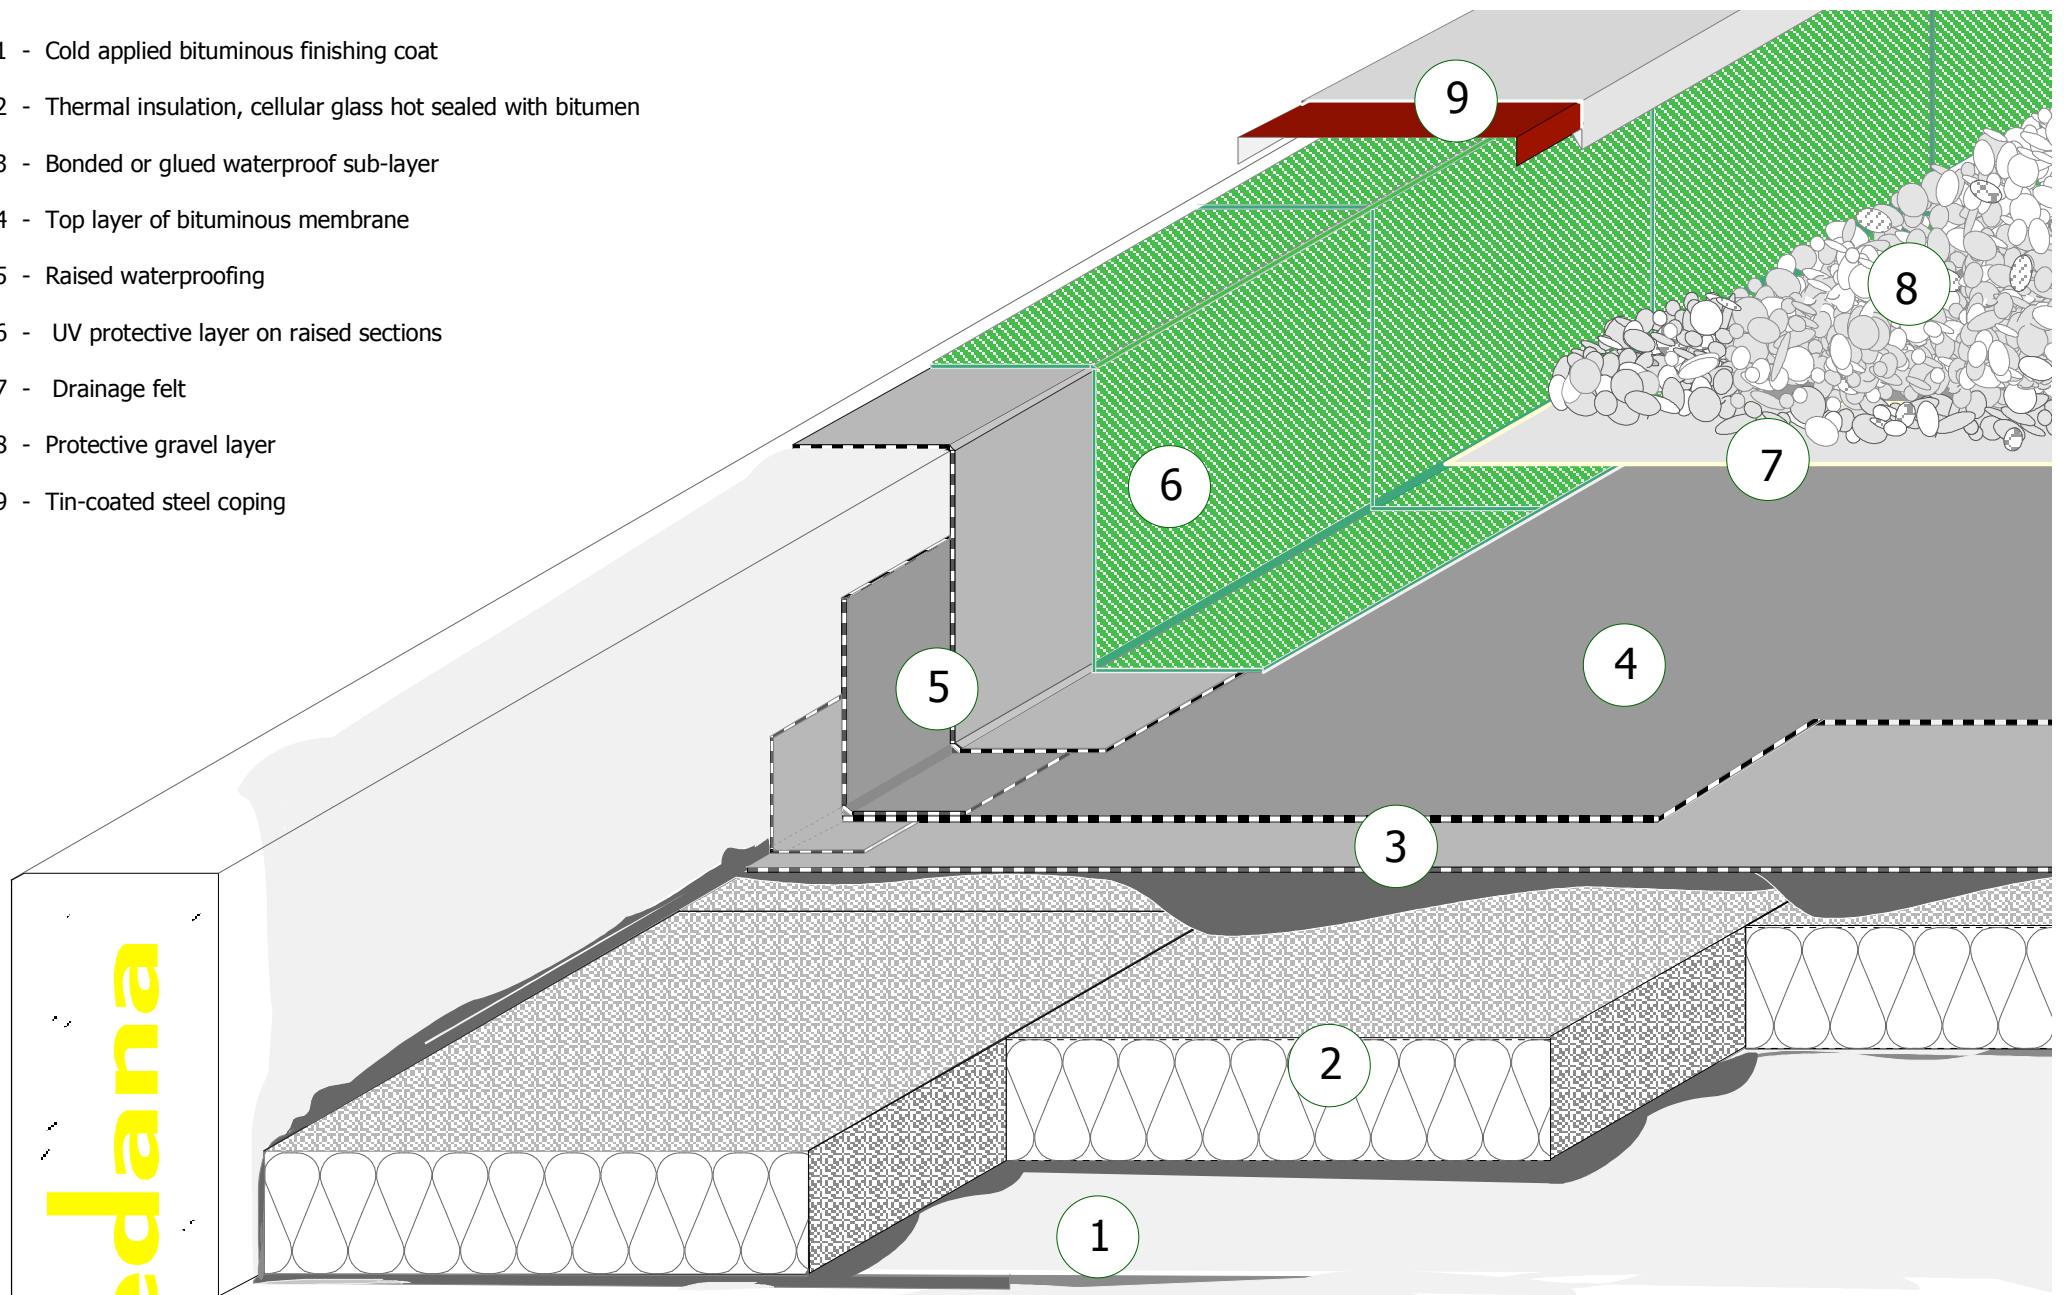

medana