


- 1 - Cold applied bituminous finishing coat
- 2 - Cellular glass insulation hot sealed with bitumen
- 3 - Bonded or glued waterproof sub-layer
- 4 - Top layer of long life bituminous membrane
- 5 - Drainage felt
- 6 - Protective gravel layer
- 7 - Raised waterproofing and joints
- 8 - Extruded polystyrene insulation
- 9 - Fibre-cement protection
- 10 - Wall coping

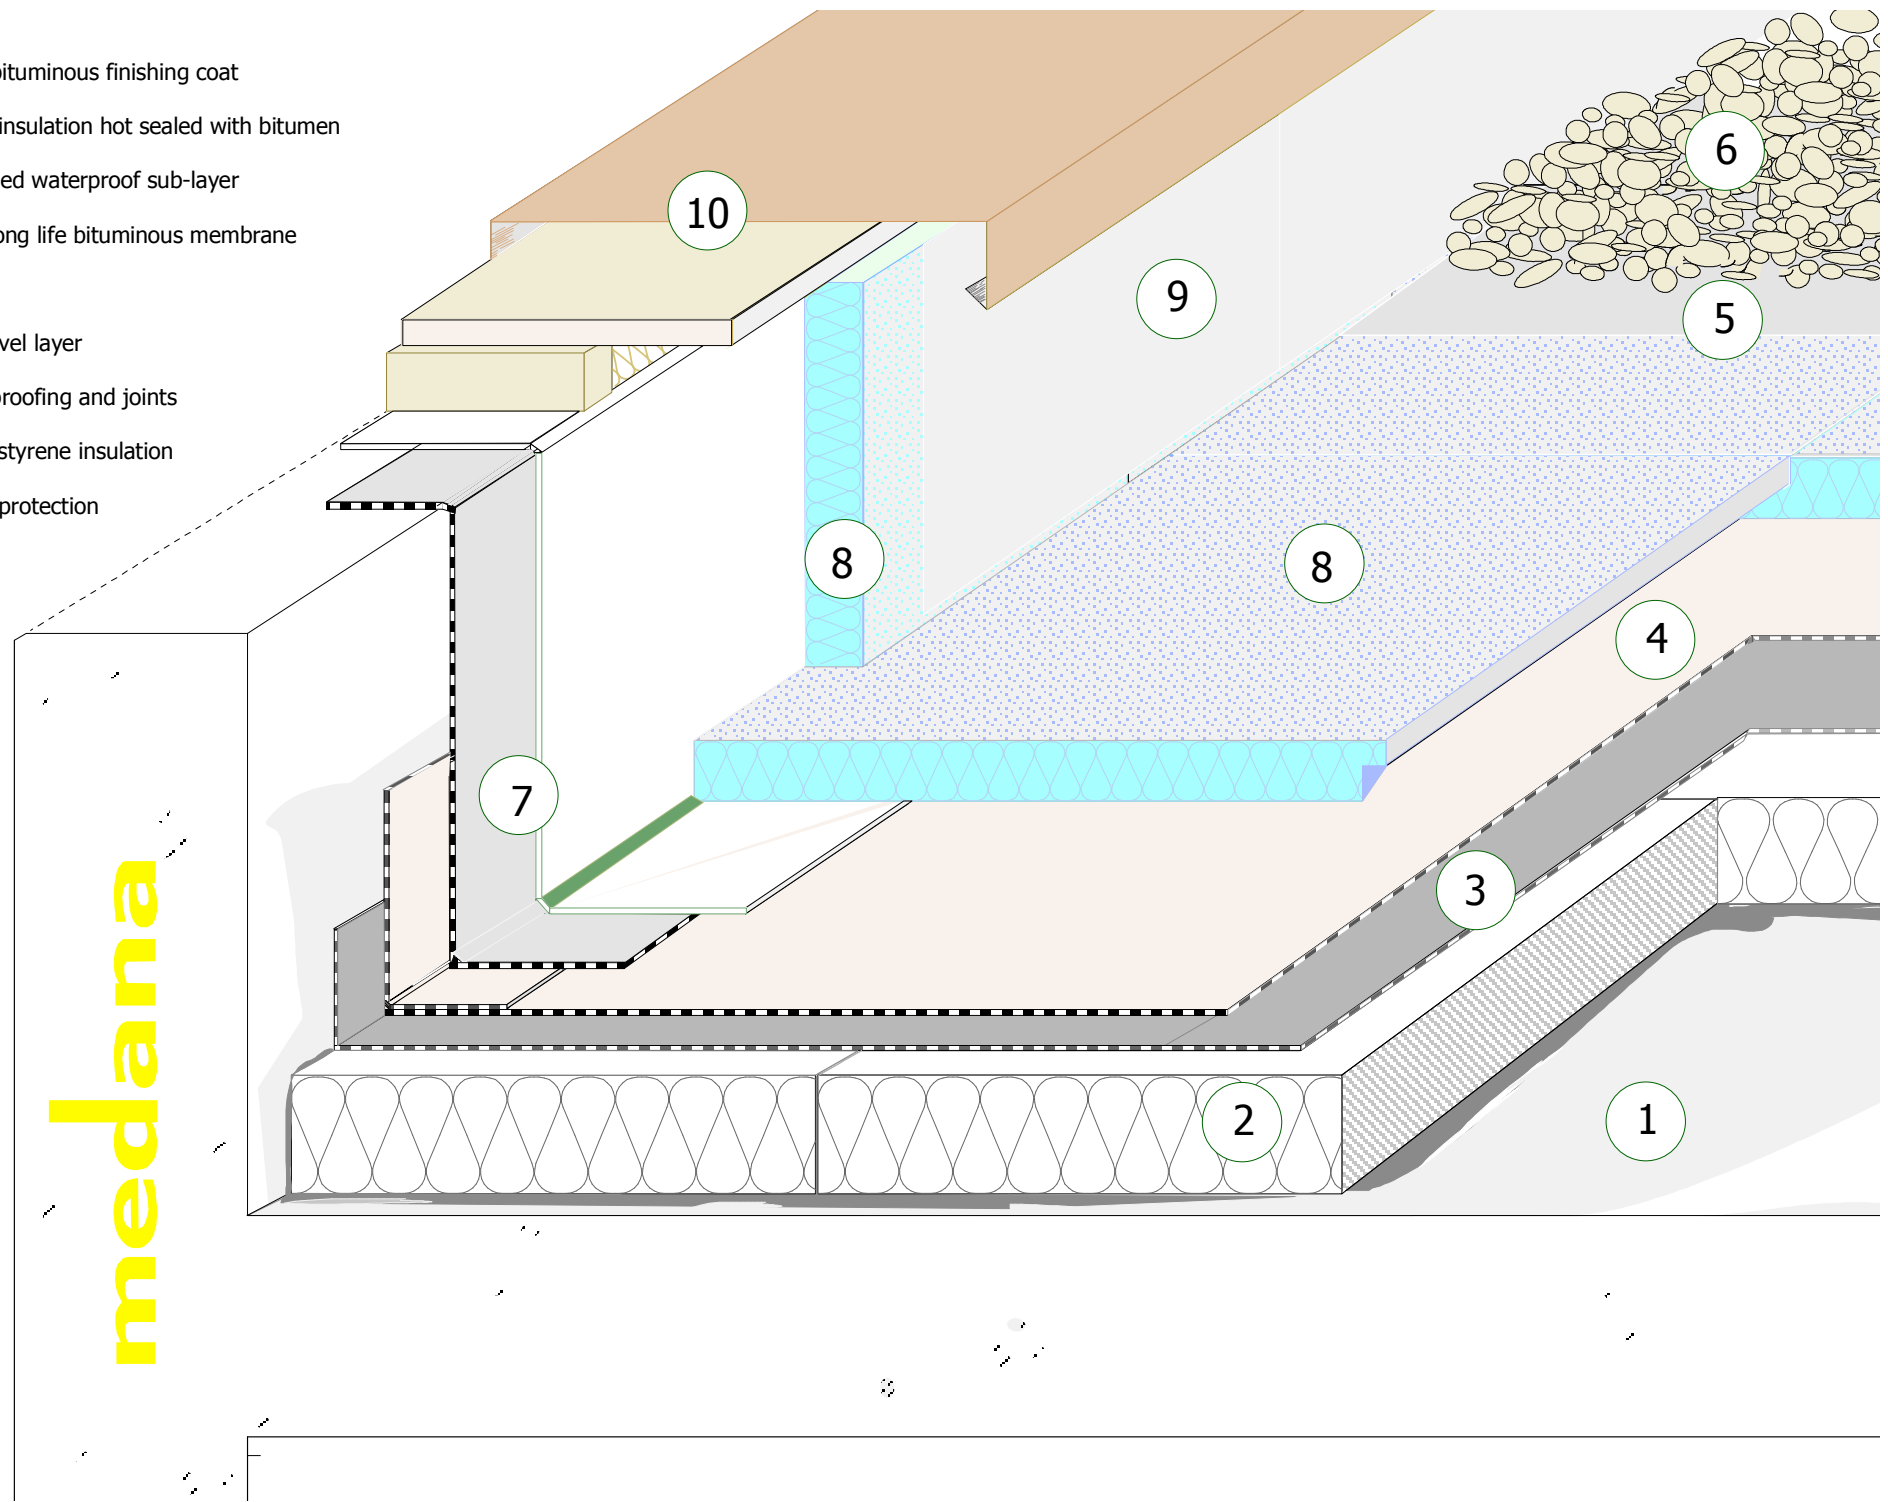

medana