


- 1 - Cold applied bituminous finishing coat
- 2 - Fully sealed and bonded waterproof sub-layer
- 3 - Top layer of bonded bituminous membrane
- 4 - Raised waterproofing
- 5 - Granulated ceramic UV auto-protection
- 6 - Separation felt
- 7 - Extruded polystyrene thermal insulation
- 8 - Drainage felt
- 9 - Protective gravel layer

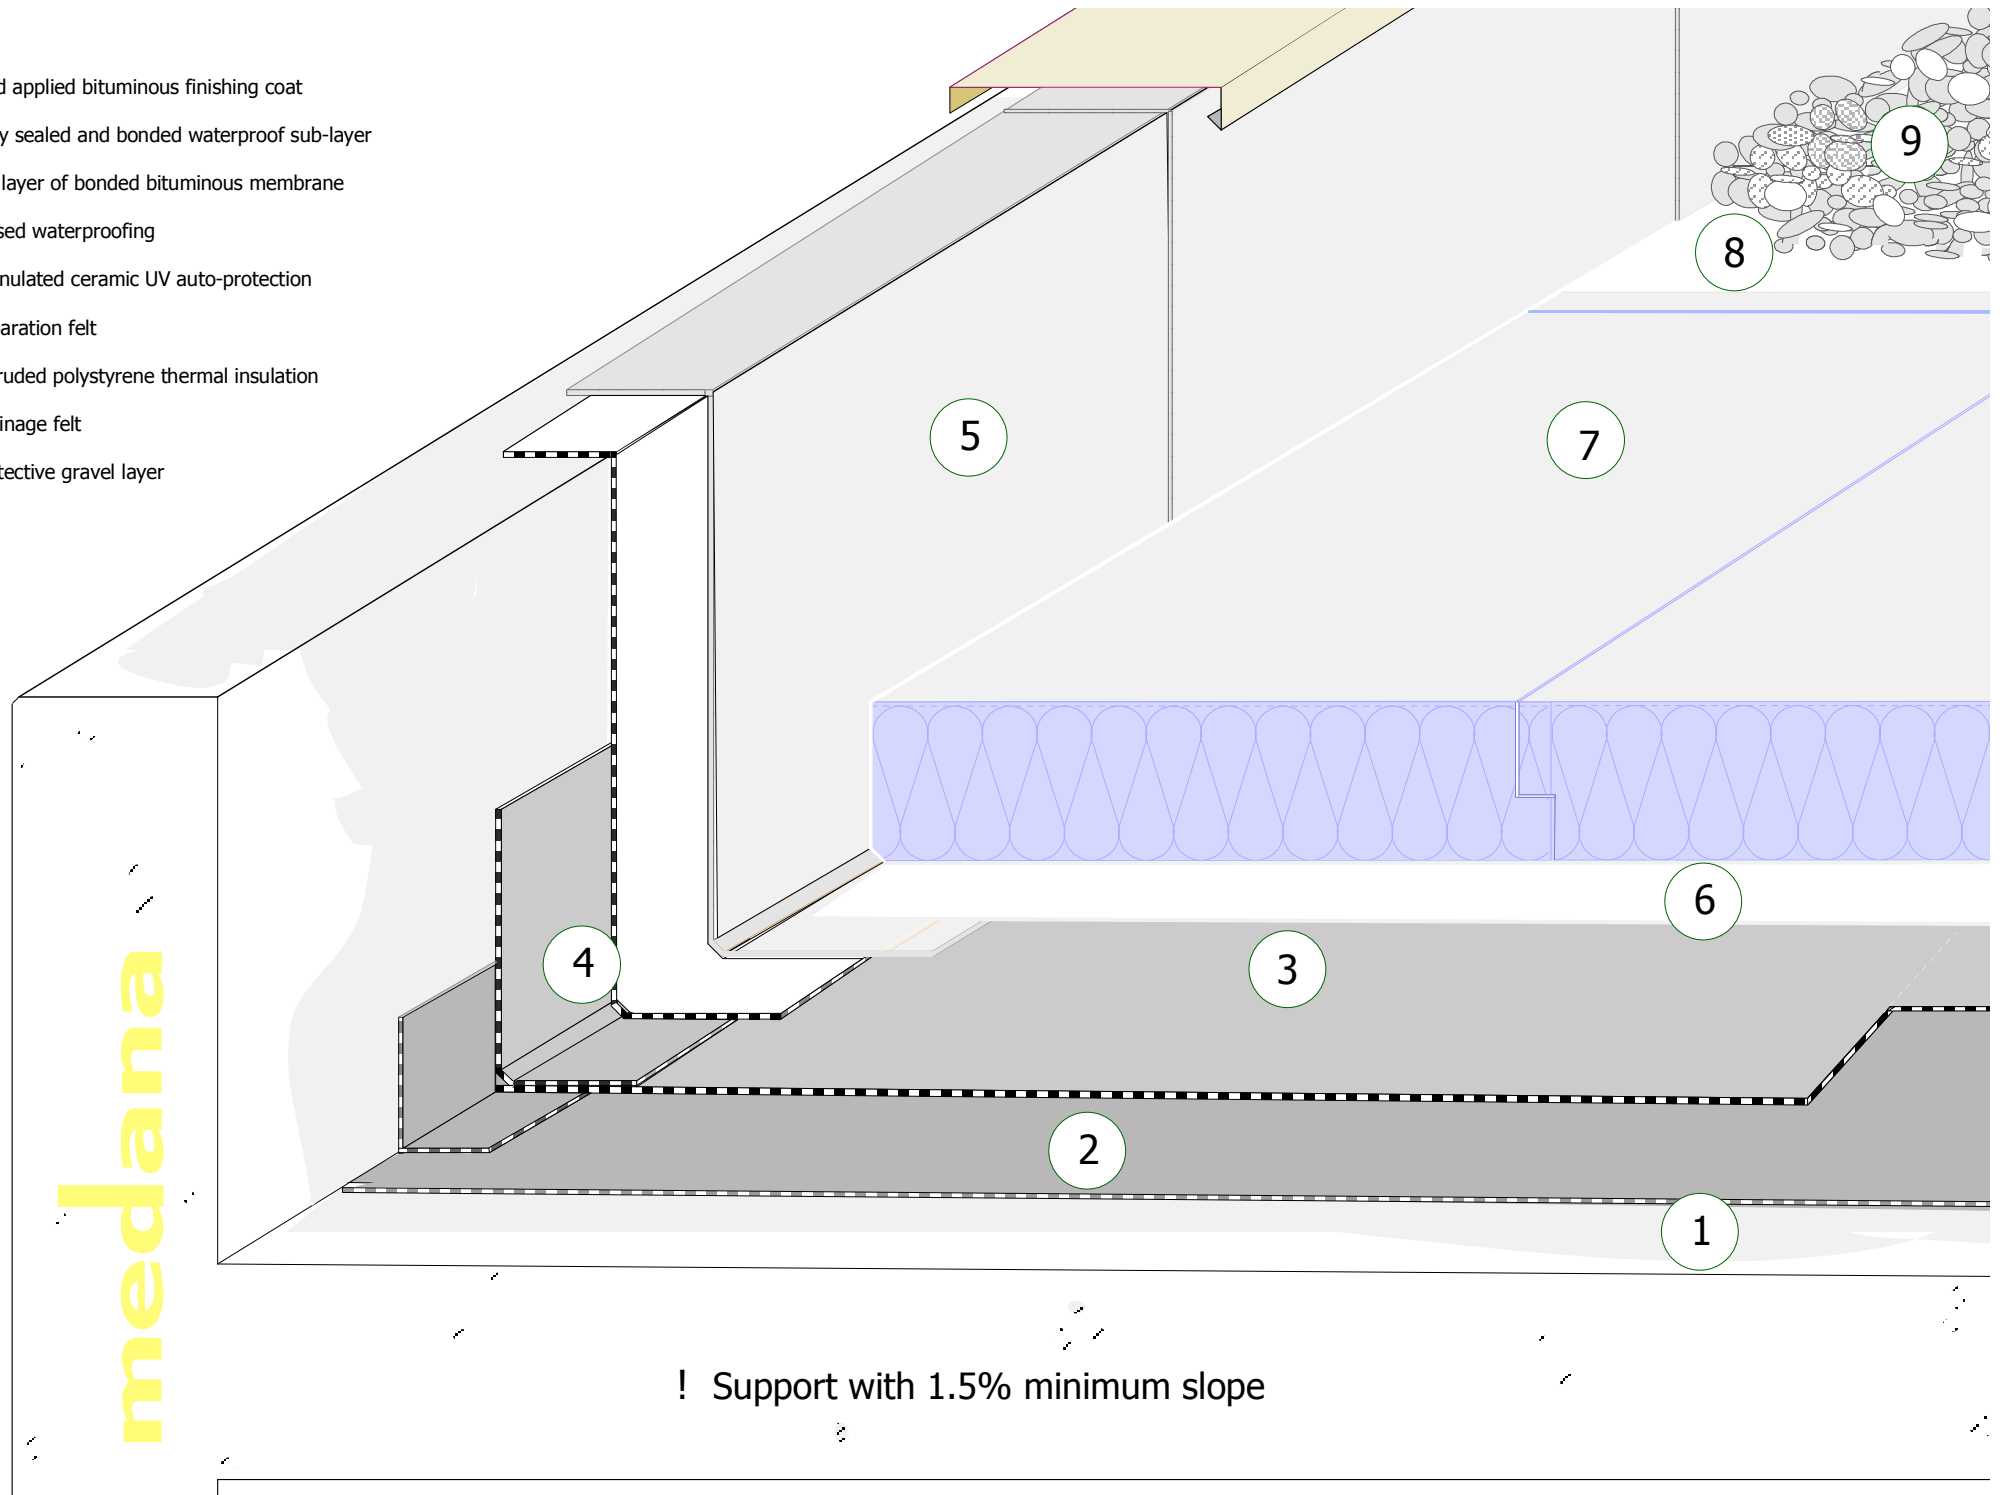

medana